


NOTES


Approximately 10 m of workspace may be required on either side of the existing 763AL right-of-way.

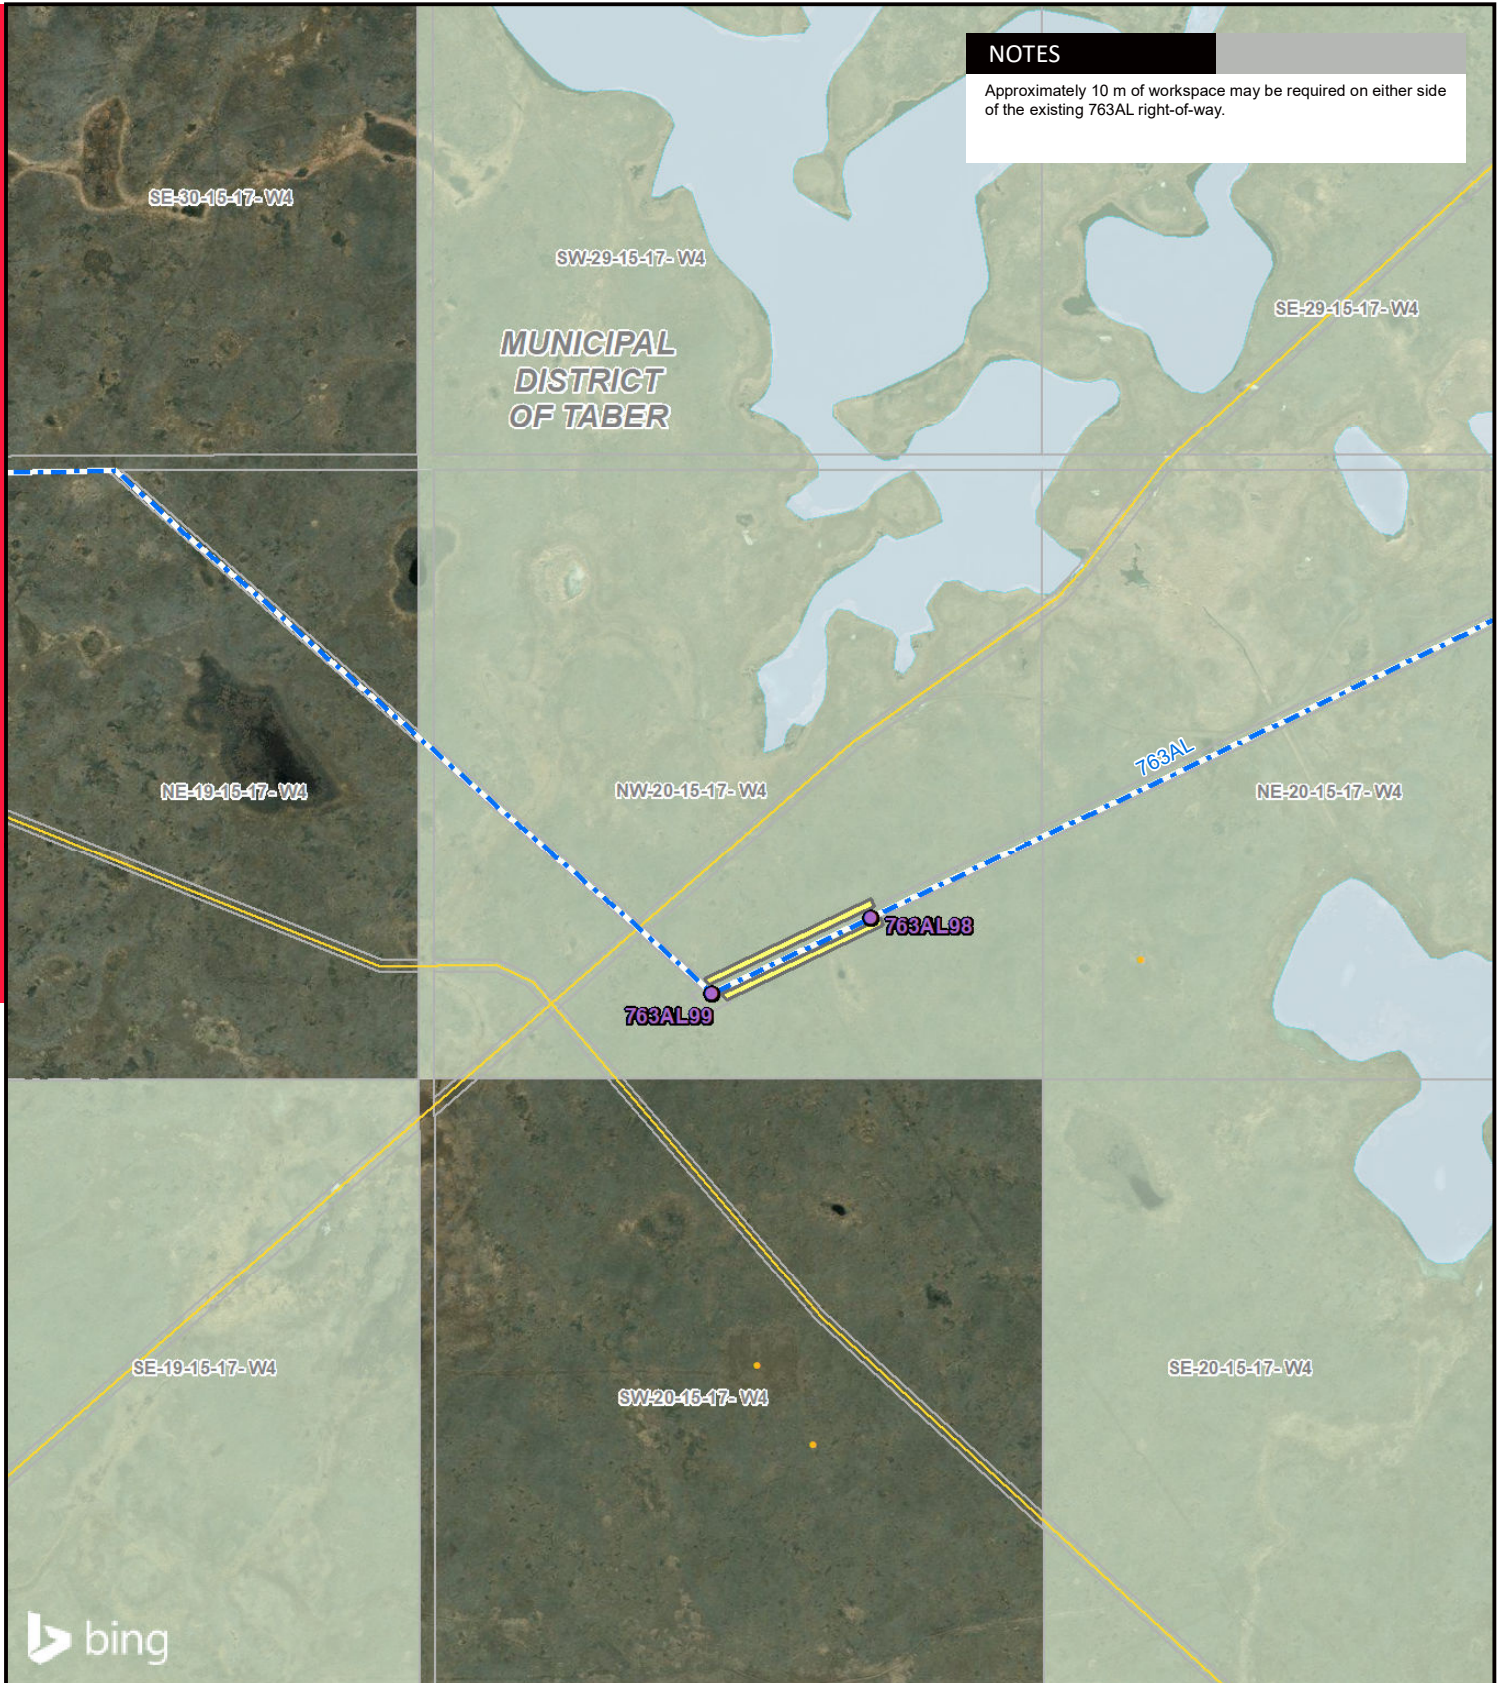

LEGEND

- Proposed Modification of Existing Structure
- Existing Transmission Line
- Proposed Construction Workspace
- Wellsite
- Pipeline
- Environmentally Significant Area
- Water Body

NO: 35031519 - 6103
 DRAWN: SG - AL
 FILE NO.: XXXXXX
 REVISION: 0.00.01
 AL FOLDER: Wheatcrest Solar Project Connection
DATE: 2021-12-21

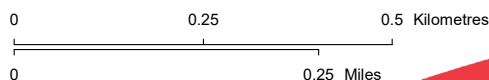

DETAIL PHOTO DP2



PROPOSED

Wheatcrest Solar Project Connection - Structure Modification or Replacement

Service Layer Credits: © 2021 Microsoft Corporation © 2021 Maxar ©CNES (2021) Distribution Airbus DS
 Although there is no reason to believe that there are any errors associated with the data used to generate this product or in the product itself, users of these data are advised that errors in the data may be present.