


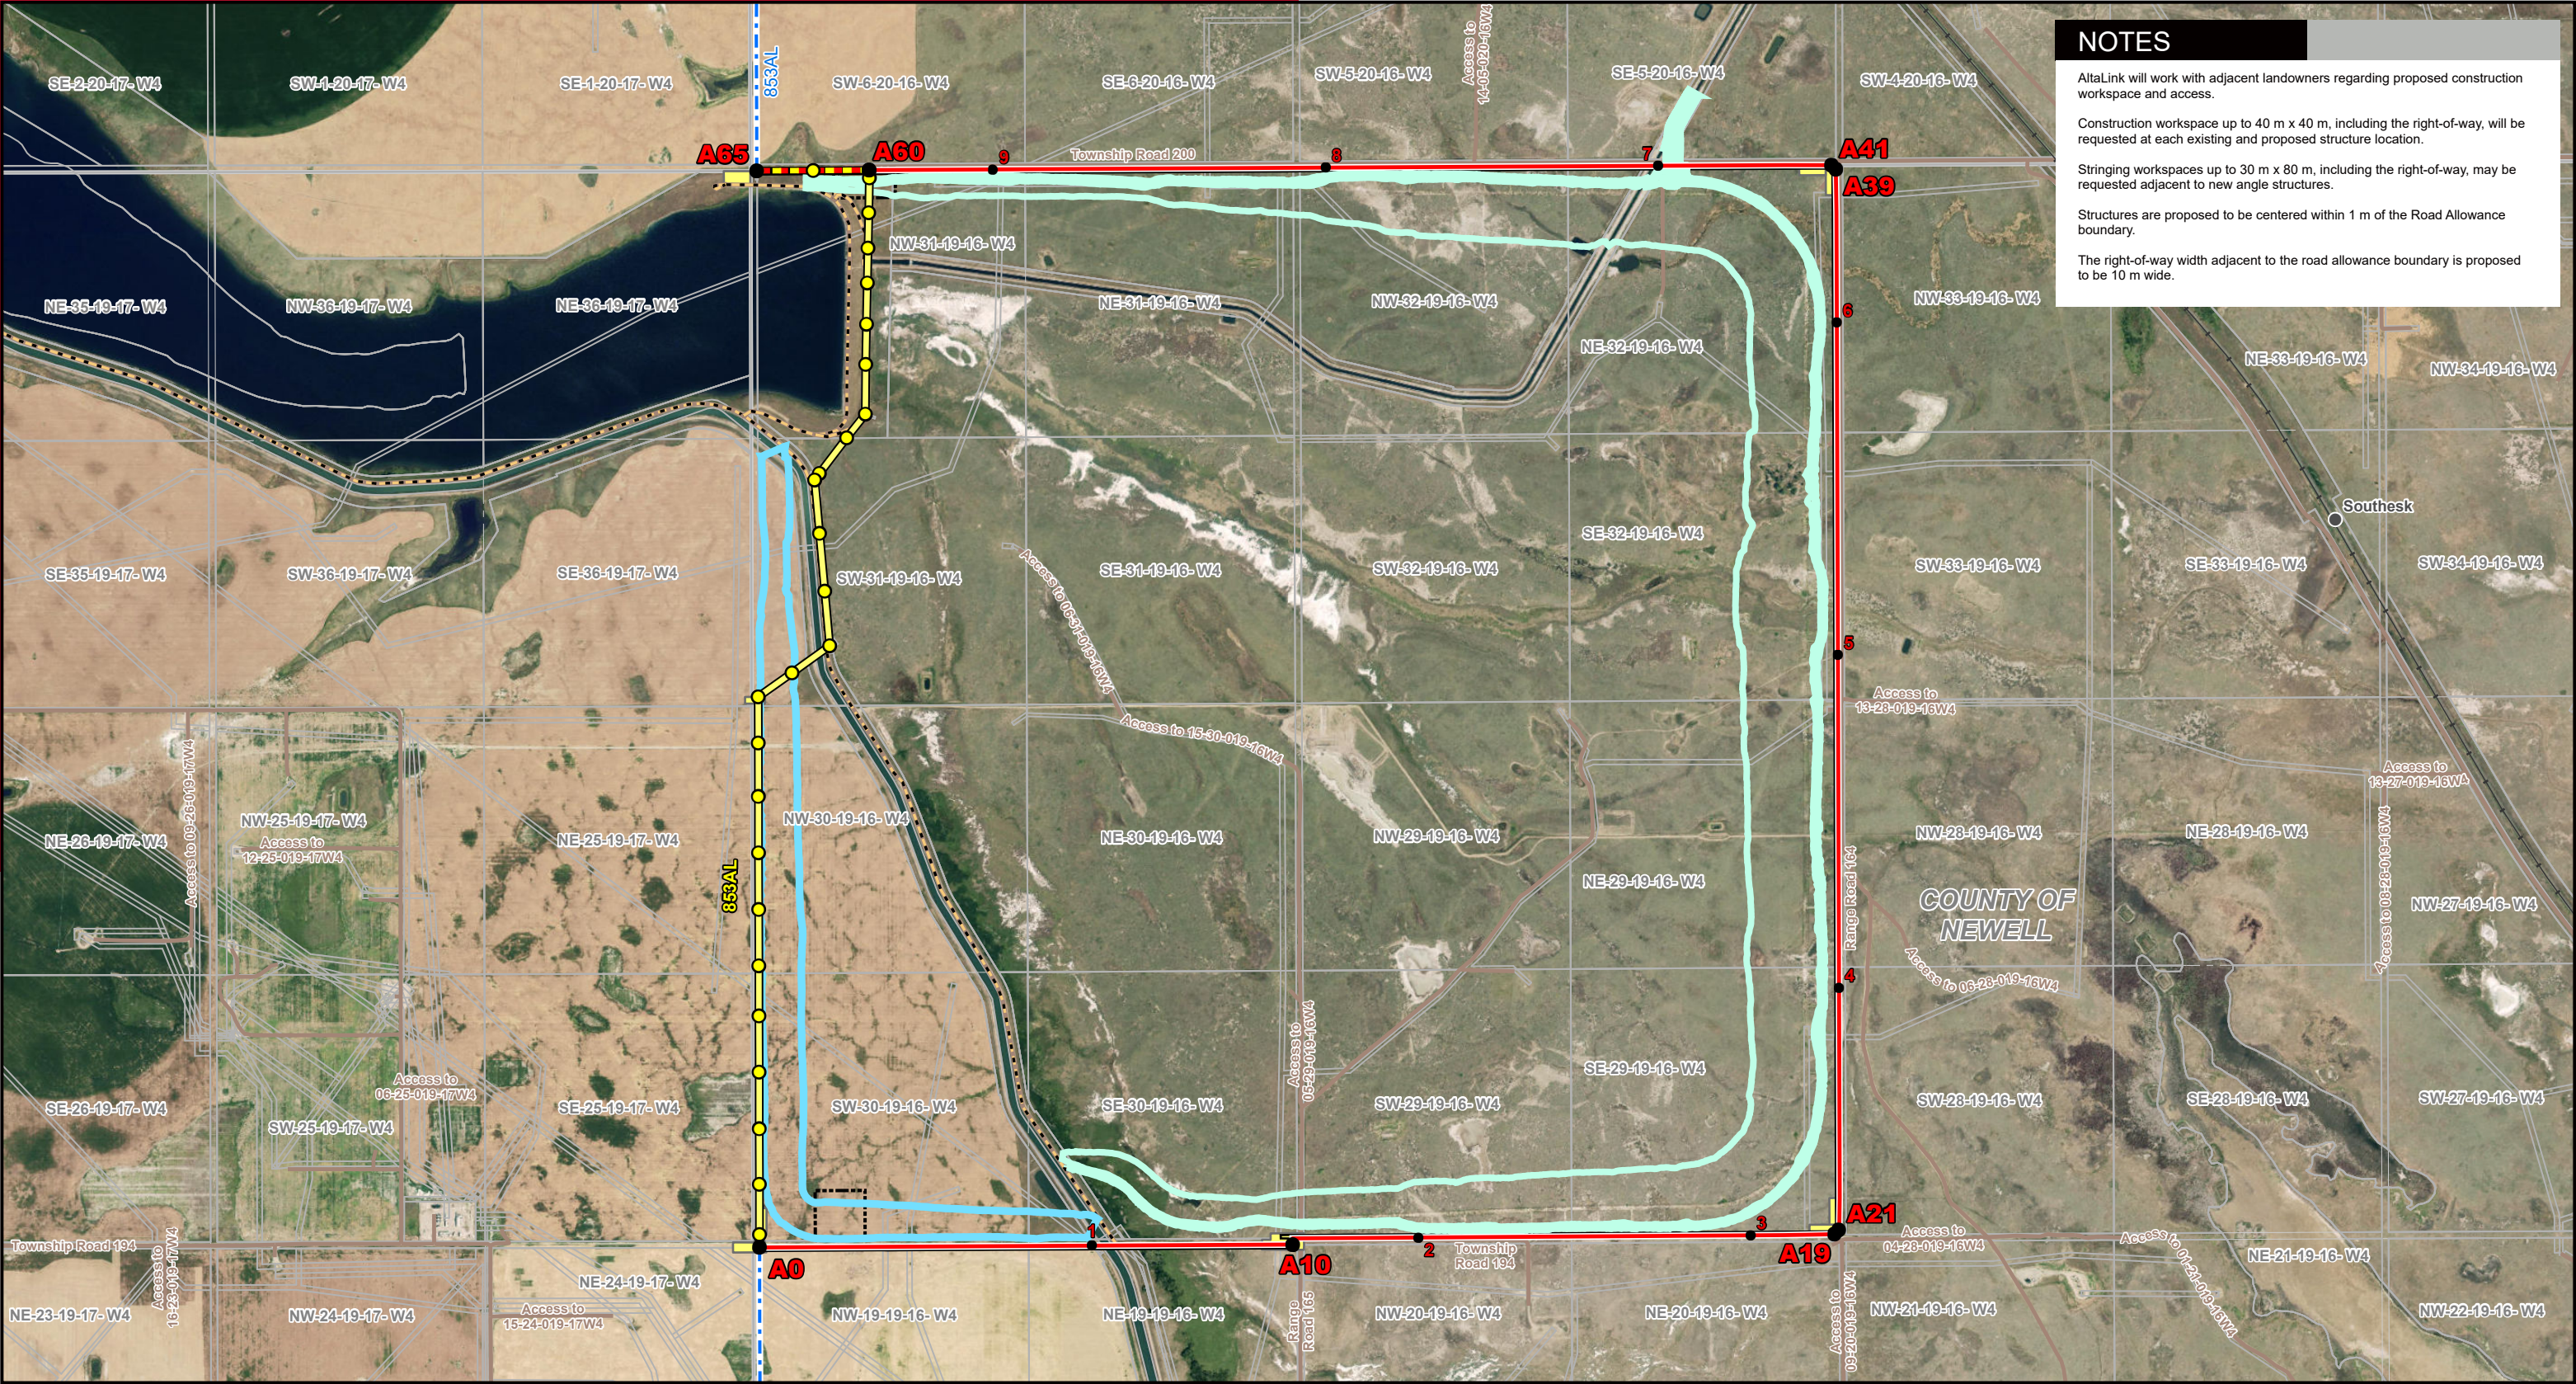

NOTES

AltaLink will work with adjacent landowners regarding proposed construction workspace and access.

Construction workspace up to 40 m x 40 m, including the right-of-way, will be requested at each existing and proposed structure location.

Stringing workspaces up to 30 m x 80 m, including the right-of-way, may be requested adjacent to new angle structures.

Structures are proposed to be centered within 1 m of the Road Allowance boundary.


The right-of-way width adjacent to the road allowance boundary is proposed to be 10 m wide.

LEGEND

- 1 Kilometre Point
- Point Designation
- Proposed Salvage of Existing Structure
- Proposed Transmission Line Rebuild
- Proposed Transmission Line Relocation
- Proposed Salvage of Existing Transmission Line
- Existing Transmission Line
- 10m Right of Way Boundary
- Access Trail
- EID Proposed Canal Realignment
- EID Proposed Dam Berm
- Construction Workspace
- Laydown Yard
- Hamlet or Locality
- Railway
- Road

NO: 35035549
DRAWN: SG - AL
FILE NO.: XXXXXX
REVISION: 1.00.01
AL FOLDER: 853AL Transmission Line Relocation
DATE: 2026-05-21

Service Layer Credits: Source: Esri, Vantor, Earthstar Geographics, and the GIS User Community
Although there is no reason to believe that there are any errors associated with the data used to generate this product or in the product itself, users of these data are advised that errors in the data may be present.

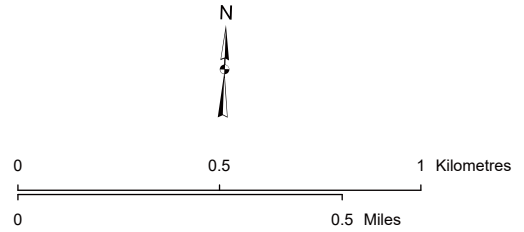

DETAIL PHOTO DP1



PROPOSED
853AL Transmission Line Relocation -
Snake Lake Reservoir Expansion