


INSET MAP

NOTES

Where the structures are located within road allowance AltaLink requires approximately 10m of right-of-way on private property.

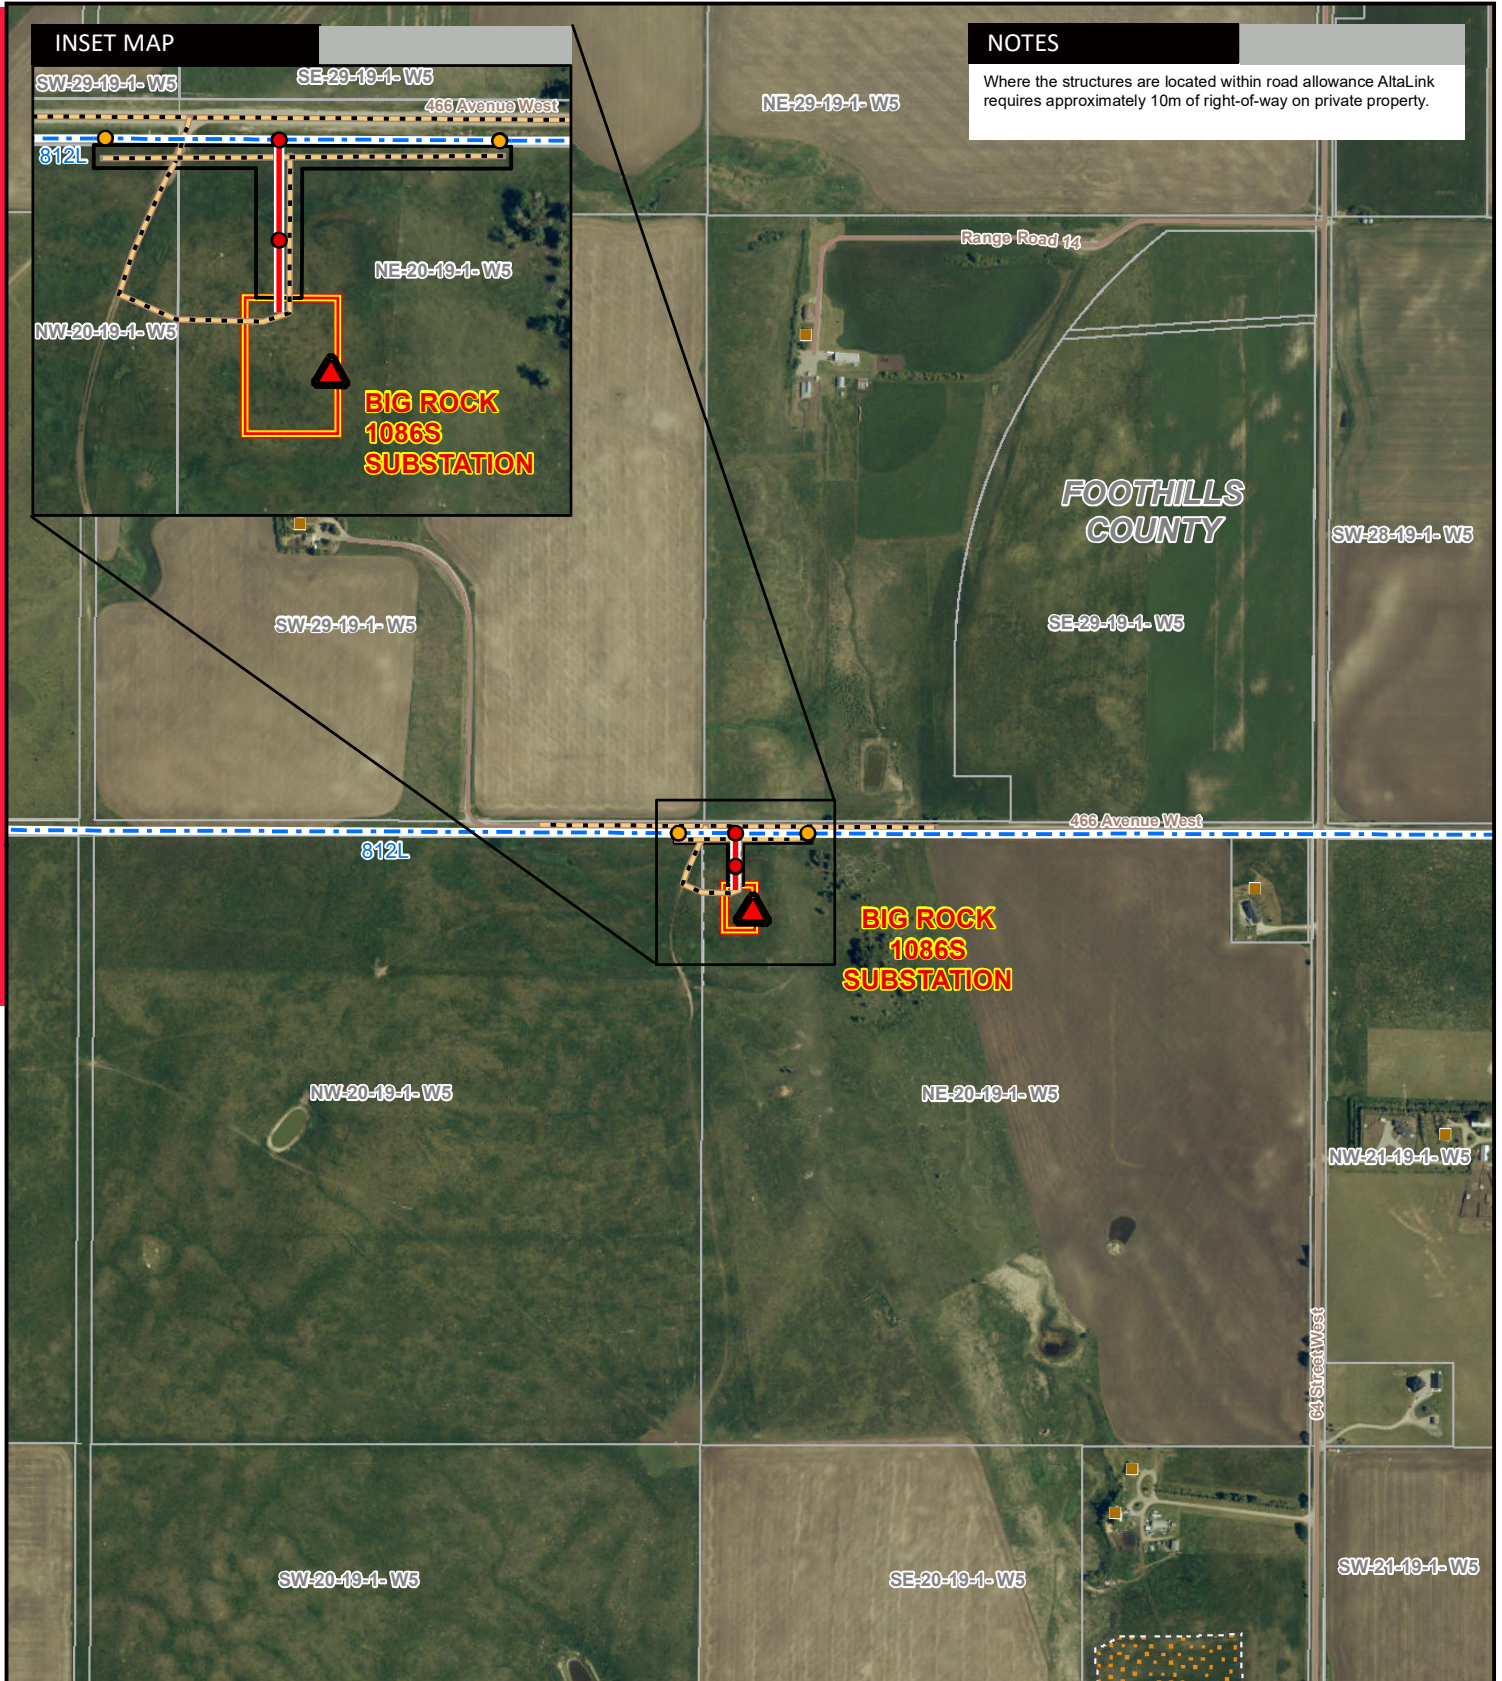


LEGEND

- Proposed Structure
- Proposed Structure Replacement
- ▲ Proposed Telecommunication Tower / Tour de télécommunications
- Proposed Transmission Line
- - - Existing Transmission Line
- Proposed Right of Way Boundary
- Proposed Customer Substation
- Access Trail
- Residence
- Road
- Gravel Pit

NO: 35034539 - 6156
 DRAWN: SG - AL
 FILE NO.: XXXXXXXX
 REVISION: 0.01.02
 AL FOLDER: Big Rock Solar Connection

DATE: 2025-05-28

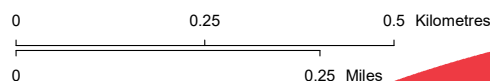

DETAIL PHOTO DP2



PROPOSED

Big Rock Solar Connection Project

Service Layer Credits: Source: Esri, Maxar, Earthstar Geographics, and the GIS User Community
 Although there is no reason to believe that there are any errors associated with the data used to generate this product or in the product itself, users of these data are advised that errors in the data may be present.