


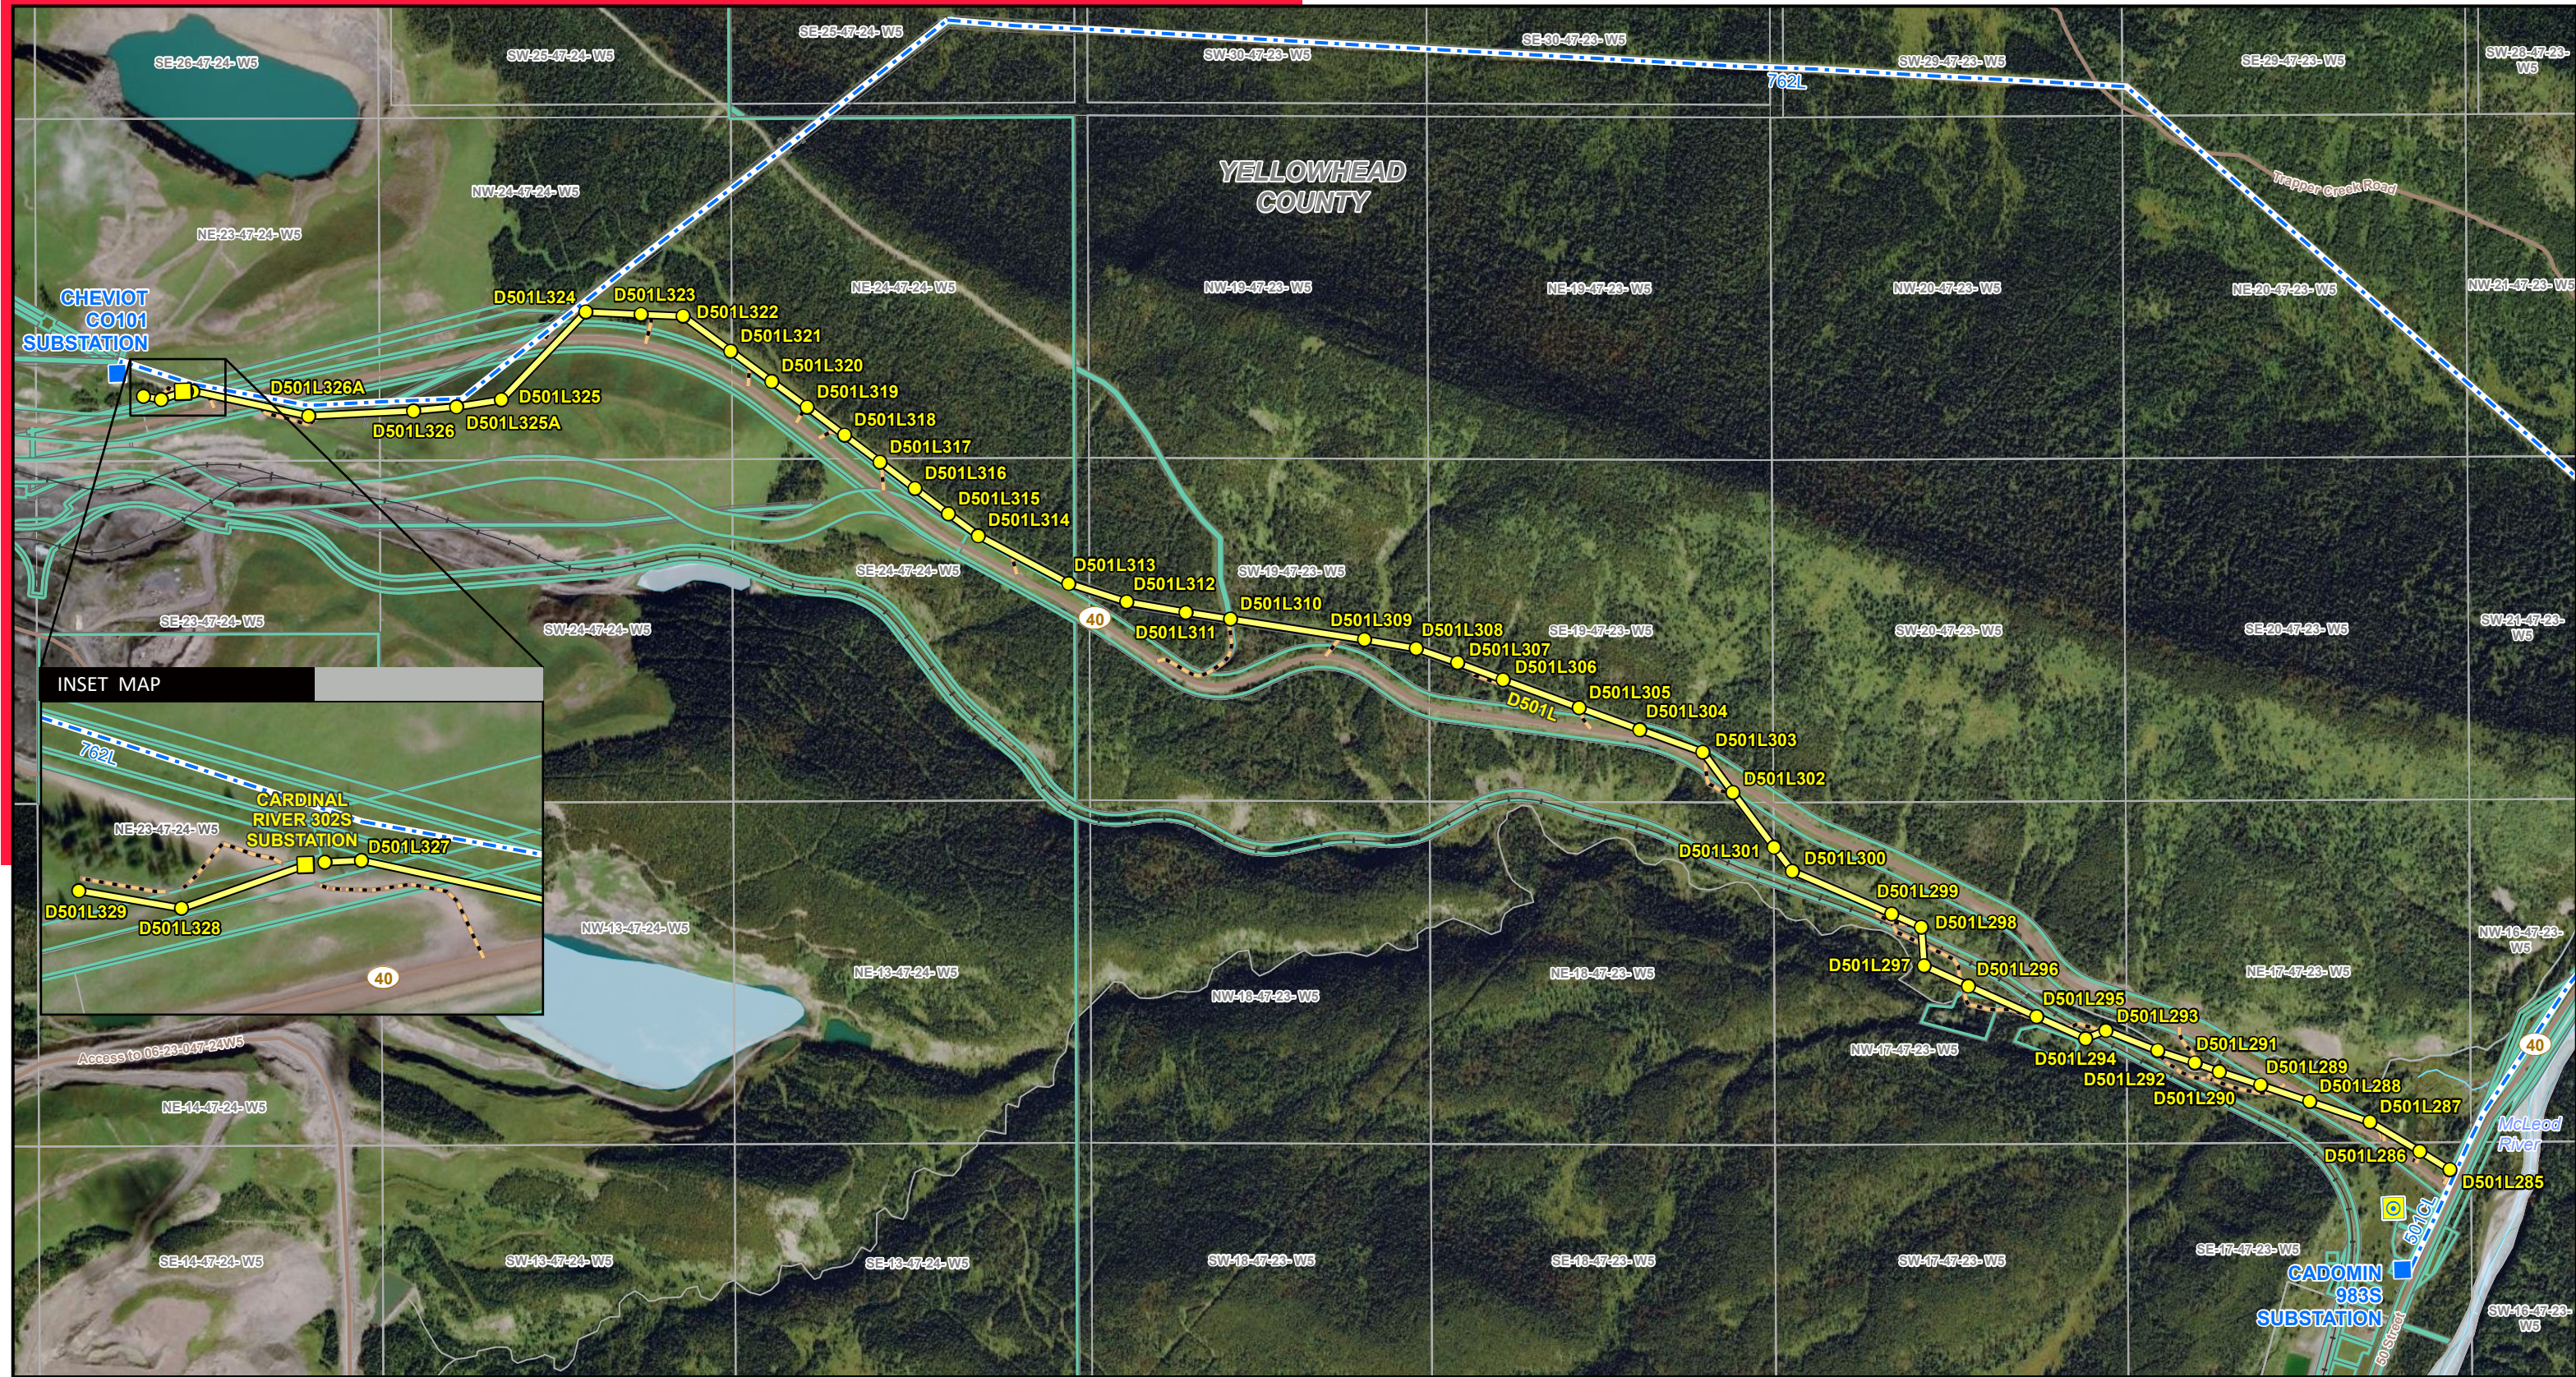


LEGEND

- Proposed Salvage of Existing Structure
- Proposed Salvage of Existing Substation
- Existing Substation
- Proposed Salvage of Existing Transmission Line
- Existing Transmission Line
- Access Trail
- 3rd Party Broadcast Transmission Tower
- Railway
- River or Stream
- Road
- Crown Land Disposition
- Water Body

NO:
DRAWN: SG - AL
FILE NO.: XXXXXX
REVISION: 0.00.01
AL FOLDER: D501L Transmission
Line Salvage
DATE: 2026-06-15

Service Layer Credits: Source: Esri, Vantor, Earthstar Geographics, and the GIS User Community
Although there is no reason to believe that there are any errors associated with the data used to generate this product or in the product itself, users of these data are advised that errors in the data may be present.

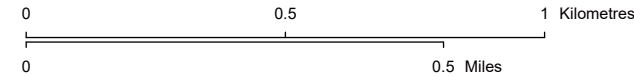

DETAIL PHOTO **DP1**



PROPOSED
D501L Transmission Line and
Cardinal River 302S Substation Salvage