


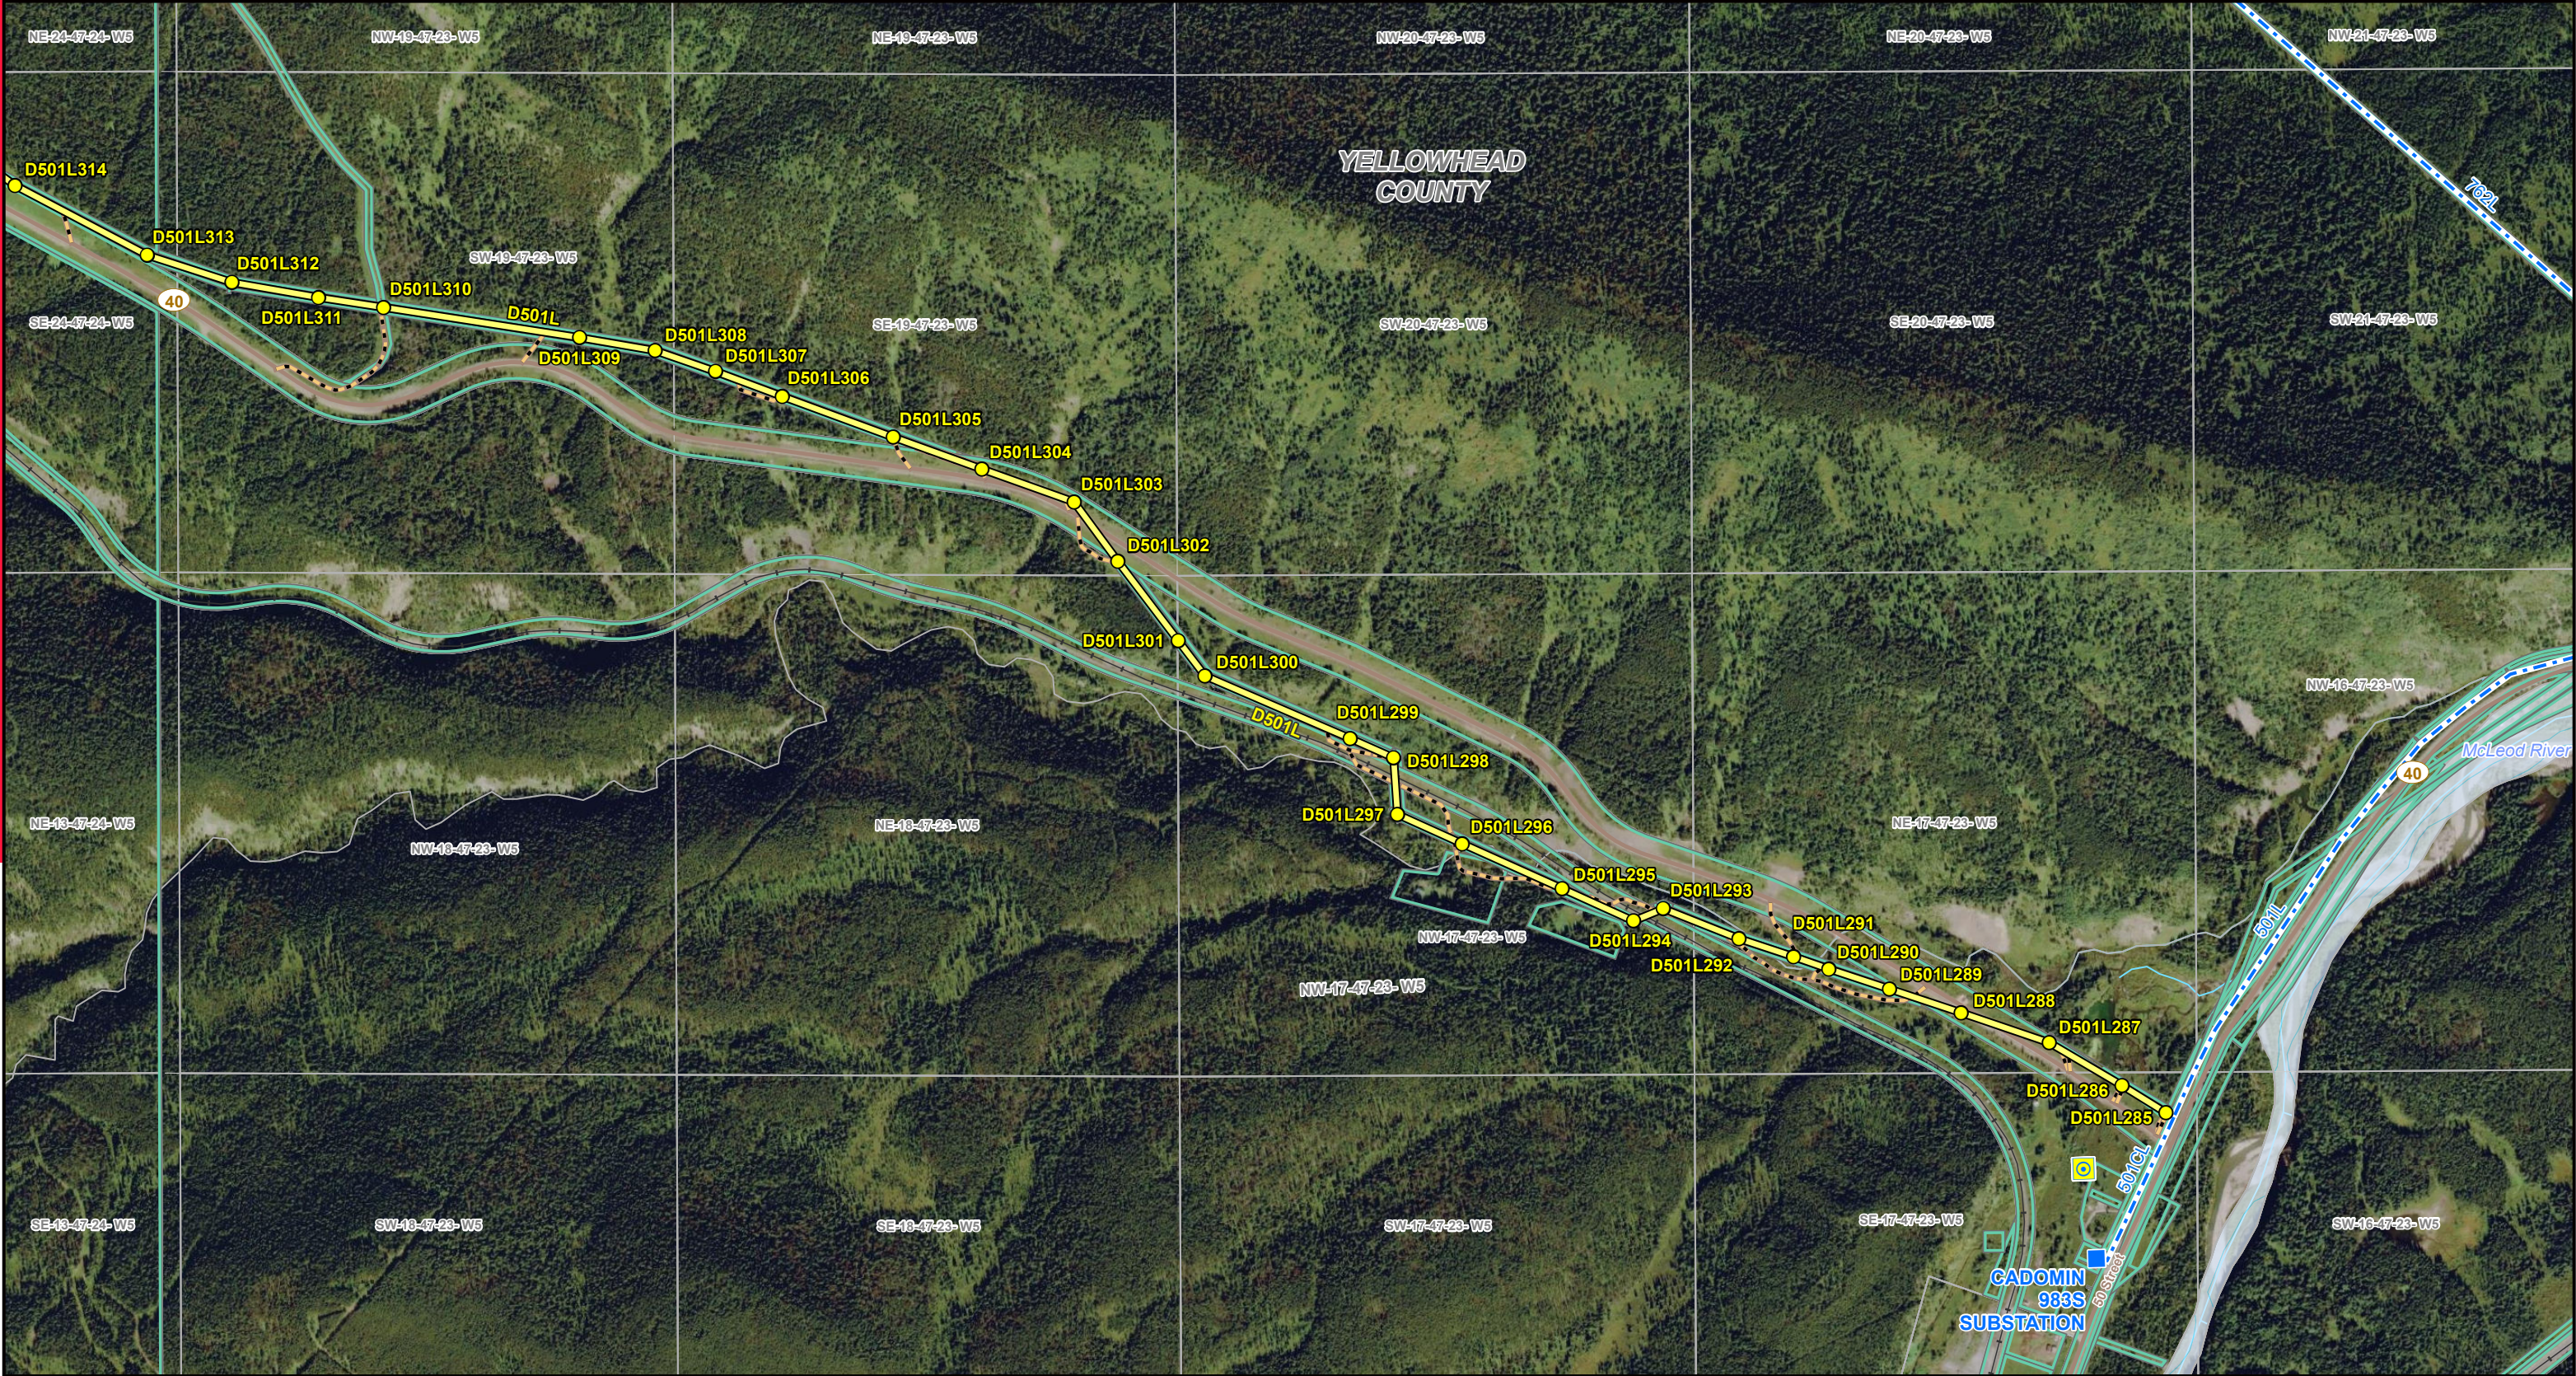

LEGEND

Proposed Salvage of Existing Structure

Proposed Salvage of Existing Substation

Existing Substation

Proposed Salvage of Existing Transmission Line

Existing Transmission Line

Access Trail

3rd Party Broadcast Transmission Tower

Railway

River or Stream

Road

Crown Land Disposition

Water Body


NO:
DRAWN: SG - AL
FILE NO.: XXXXXX
REVISION: 0.00.00
AL FOLDER: D501L Transmission
Line Salvage
DATE: 2026-06-15

STRIP MOSAIC **SM1**



PROPOSED
**D501L Transmission Line and
Cardinal River 302S Substation Salvage**

Service Layer Credits: Source: Esri, Vantor, Earthstar Geographics, and the GIS User Community
Although there is no reason to believe that there are any errors associated with the data used to generate this product or in the product itself, users of these data are advised that errors in the data may be present.

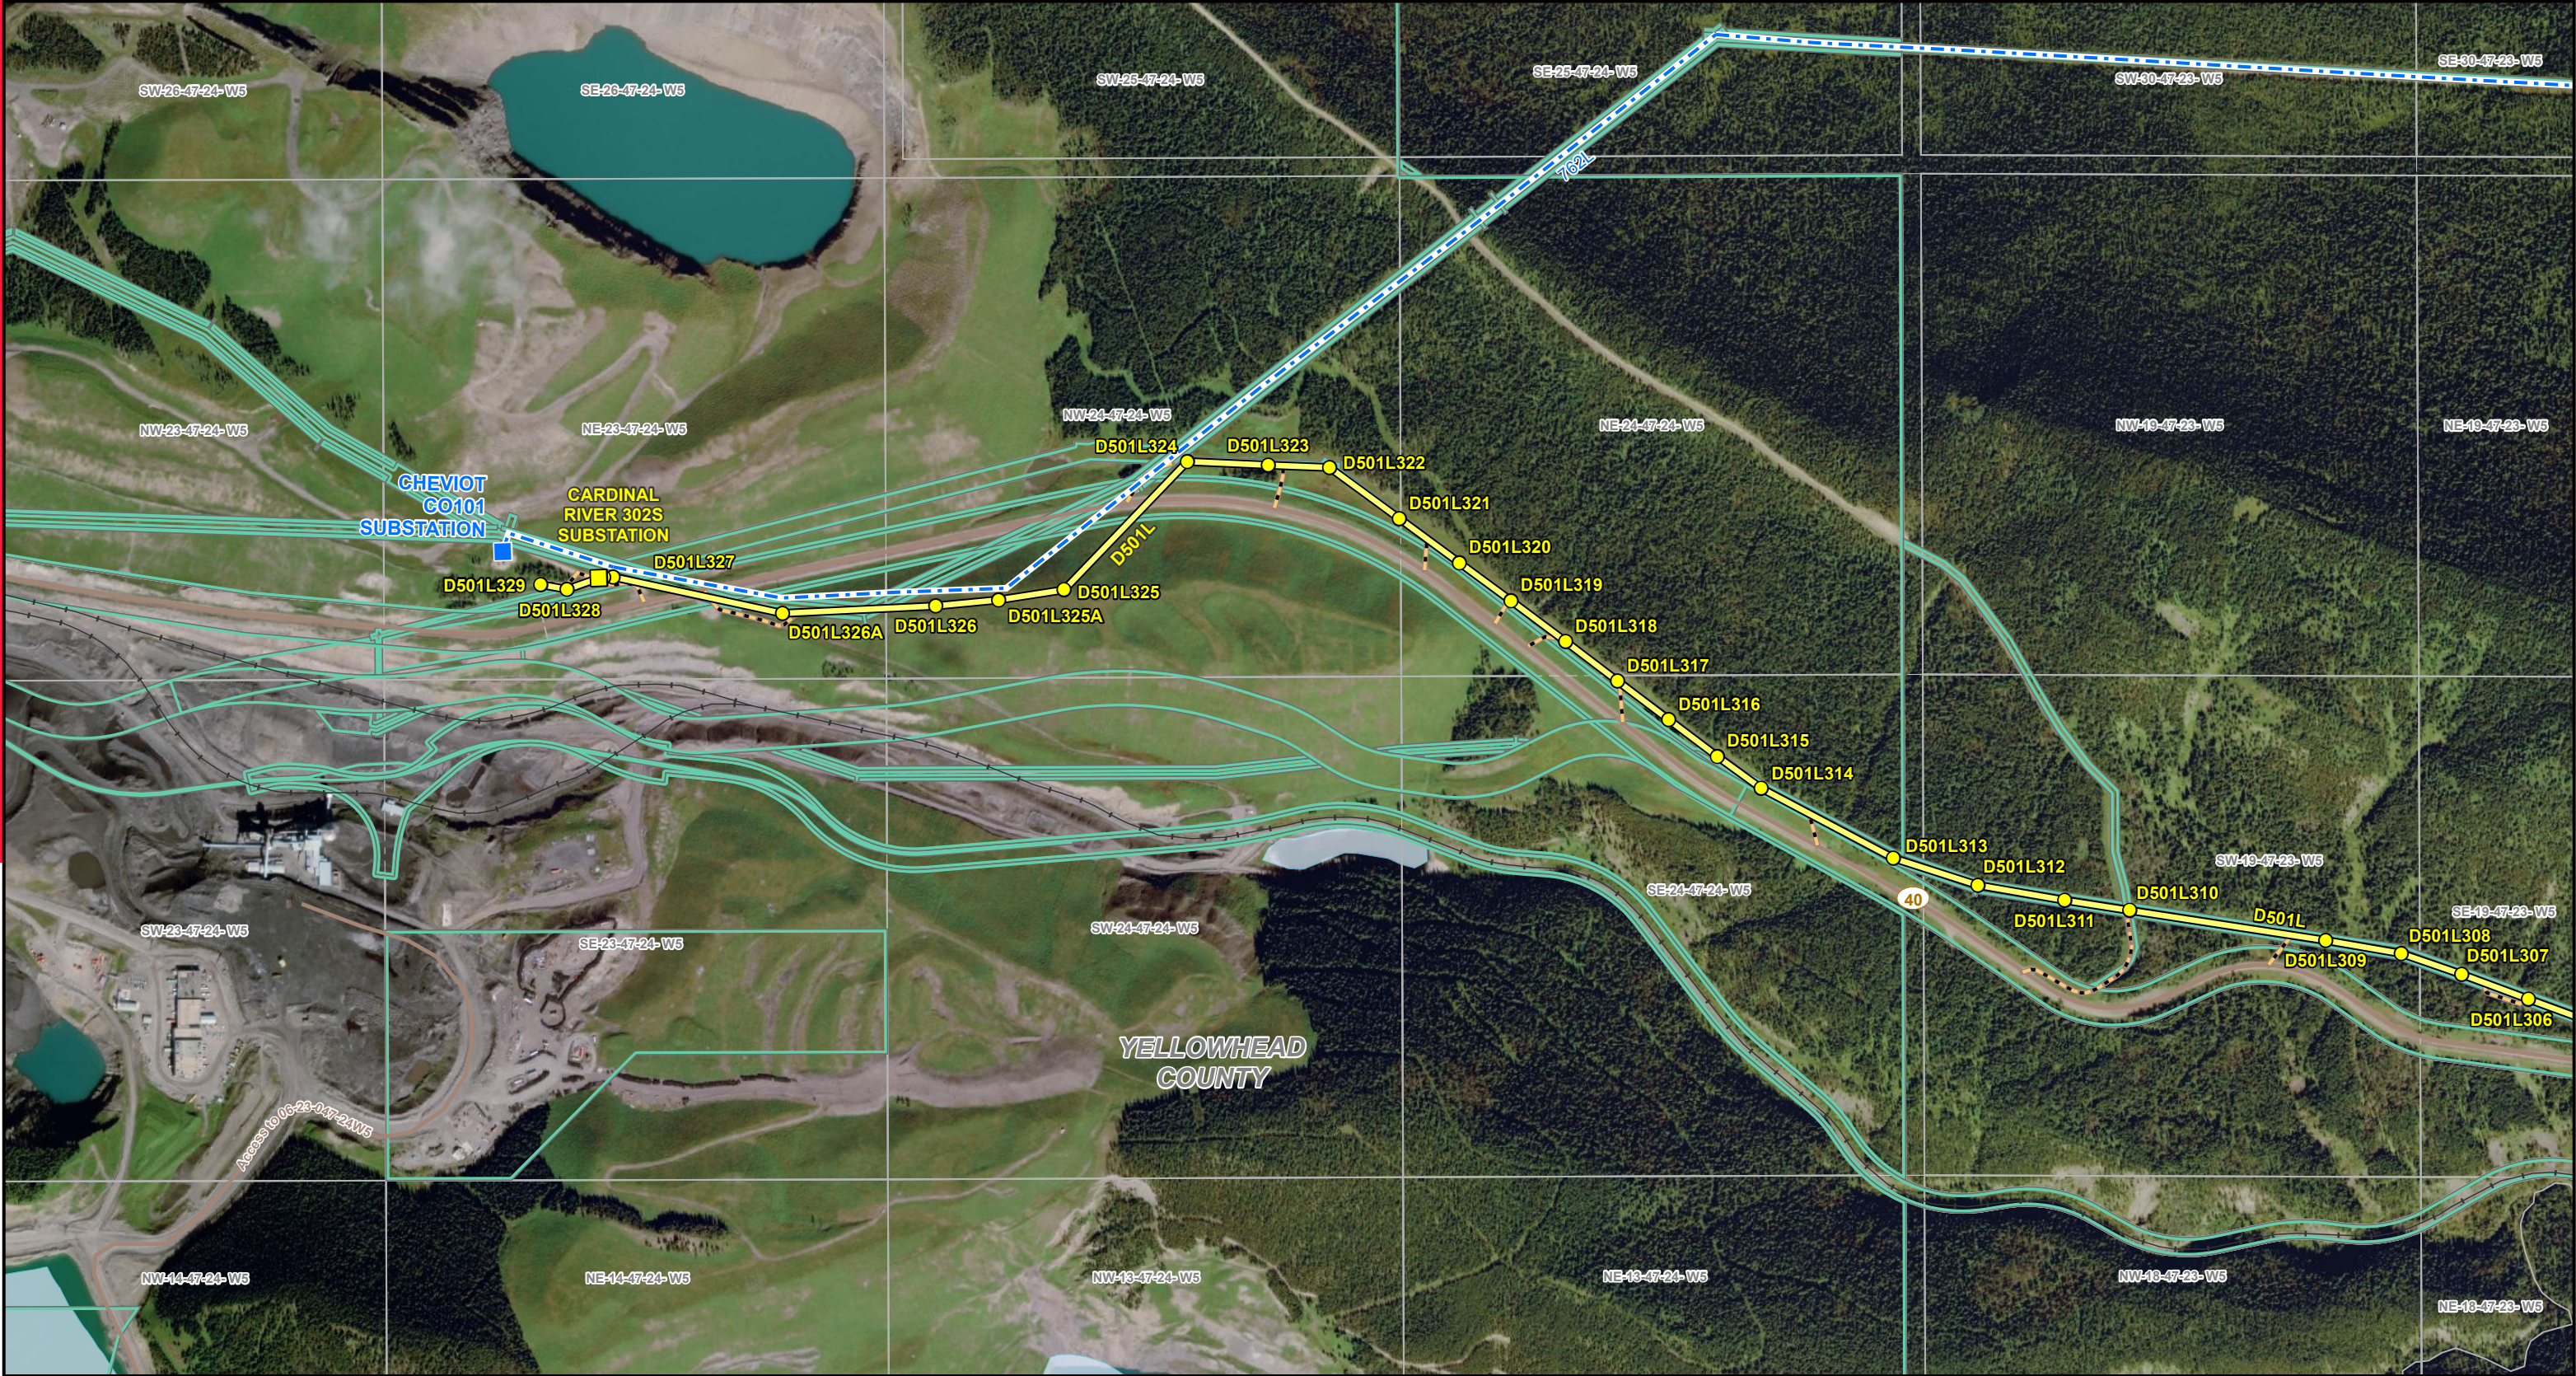

LEGEND

Proposed Salvage of Existing Structure

Proposed Salvage of Existing Substation

Existing Substation

Proposed Salvage of Existing Transmission Line

Existing Transmission Line

Access Trail

3rd Party Broadcast Transmission Tower

Railway

River or Stream


Road

Crown Land Disposition

Water Body

NO:
DRAWN: SG - AL
FILE NO.: XXXXXX
REVISION: 0.00.00
AL FOLDER: D501L Transmission
Line Salvage
DATE: 2026-06-15

Service Layer Credits: Source: Esri, Vantor, Earthstar Geographics, and the GIS User Community
Although there is no reason to believe that there are any errors associated with the data used to generate this product or in the product itself, users of these data are advised that errors in the data may be present.

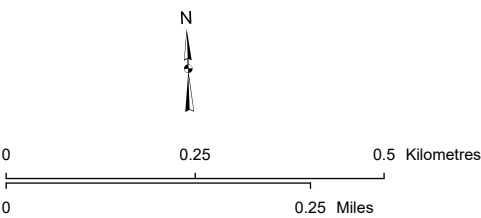

STRIP MOSAIC **SM2**

PROPOSED
**D501L Transmission Line and
Cardinal River 302S Substation Salvage**