


**NOTES**


A 5m right-of-way will be required where the underground fibre optic line is proposed on private property.

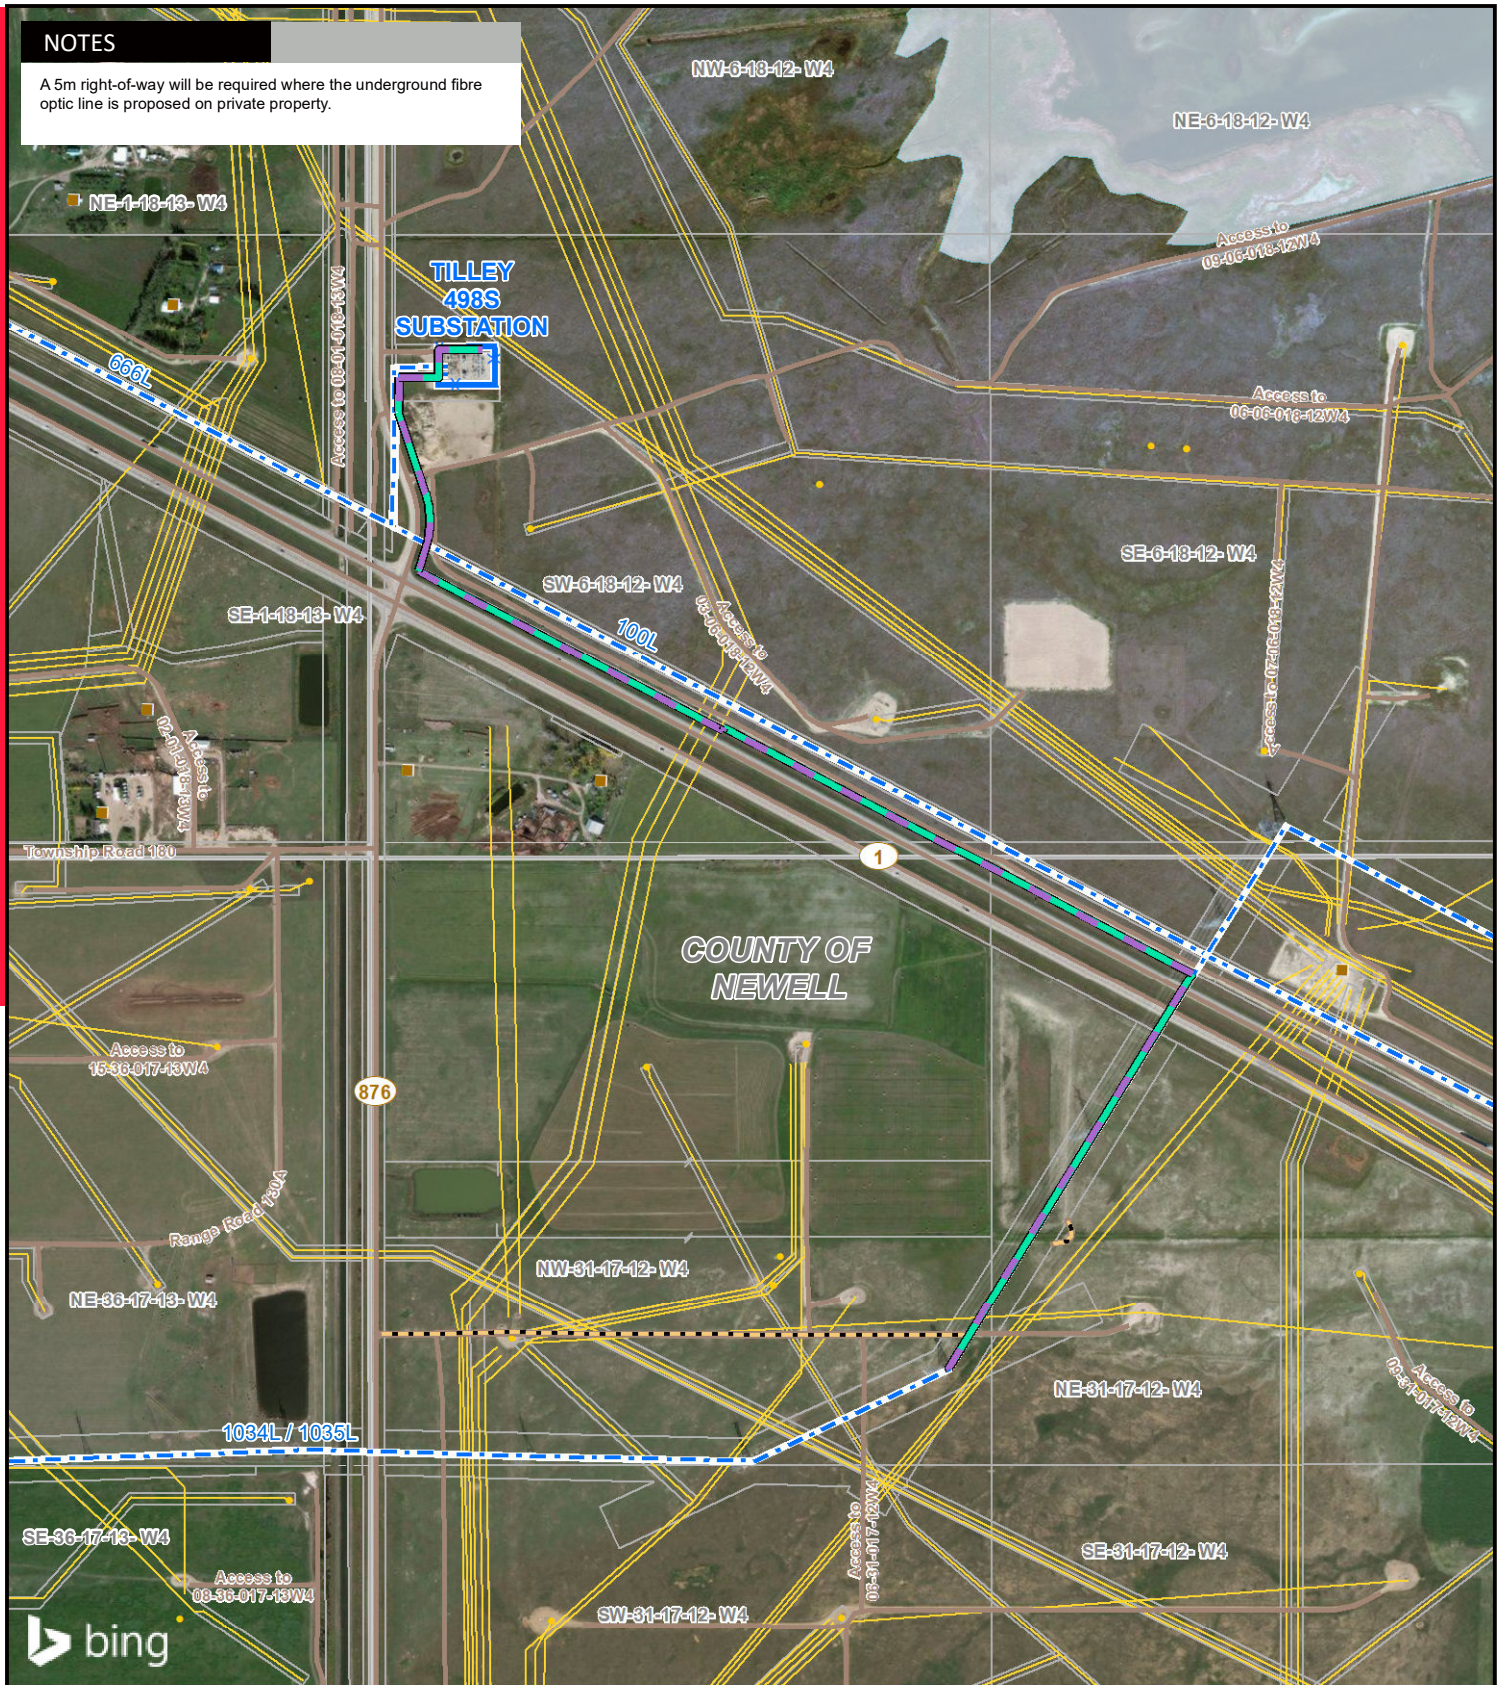

**LEGEND**

- Proposed Underground Fibre Optic Cable
- Existing Transmission Line
- Existing Substation Fenceline
- 8m Wide Access Trail
- Residence
- Wellsite
- Pipeline
- Road
- Water Body

NO: 35023529 - 6201  
 DRAWN: SG - AL  
 FILE NO.: XXXXXXX  
 REVISION: 0.01.05  
 AL FOLDER: HEP Solar Generation Interconnection  
**DATE: 2023-02-16**

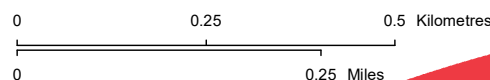

**DETAIL PHOTO DP2**



**PROPOSED**  
 hep Alderson Solar Power  
 Connection Project

Service Layer Credits: © 2022 Microsoft Corporation © 2022 Maxar ©CNES (2022) Distribution Airbus DS. Although there is no reason to believe that there are any errors associated with the data used to generate this product or in the product itself, users of these data are advised that errors in the data may be present.